


36TH STREET

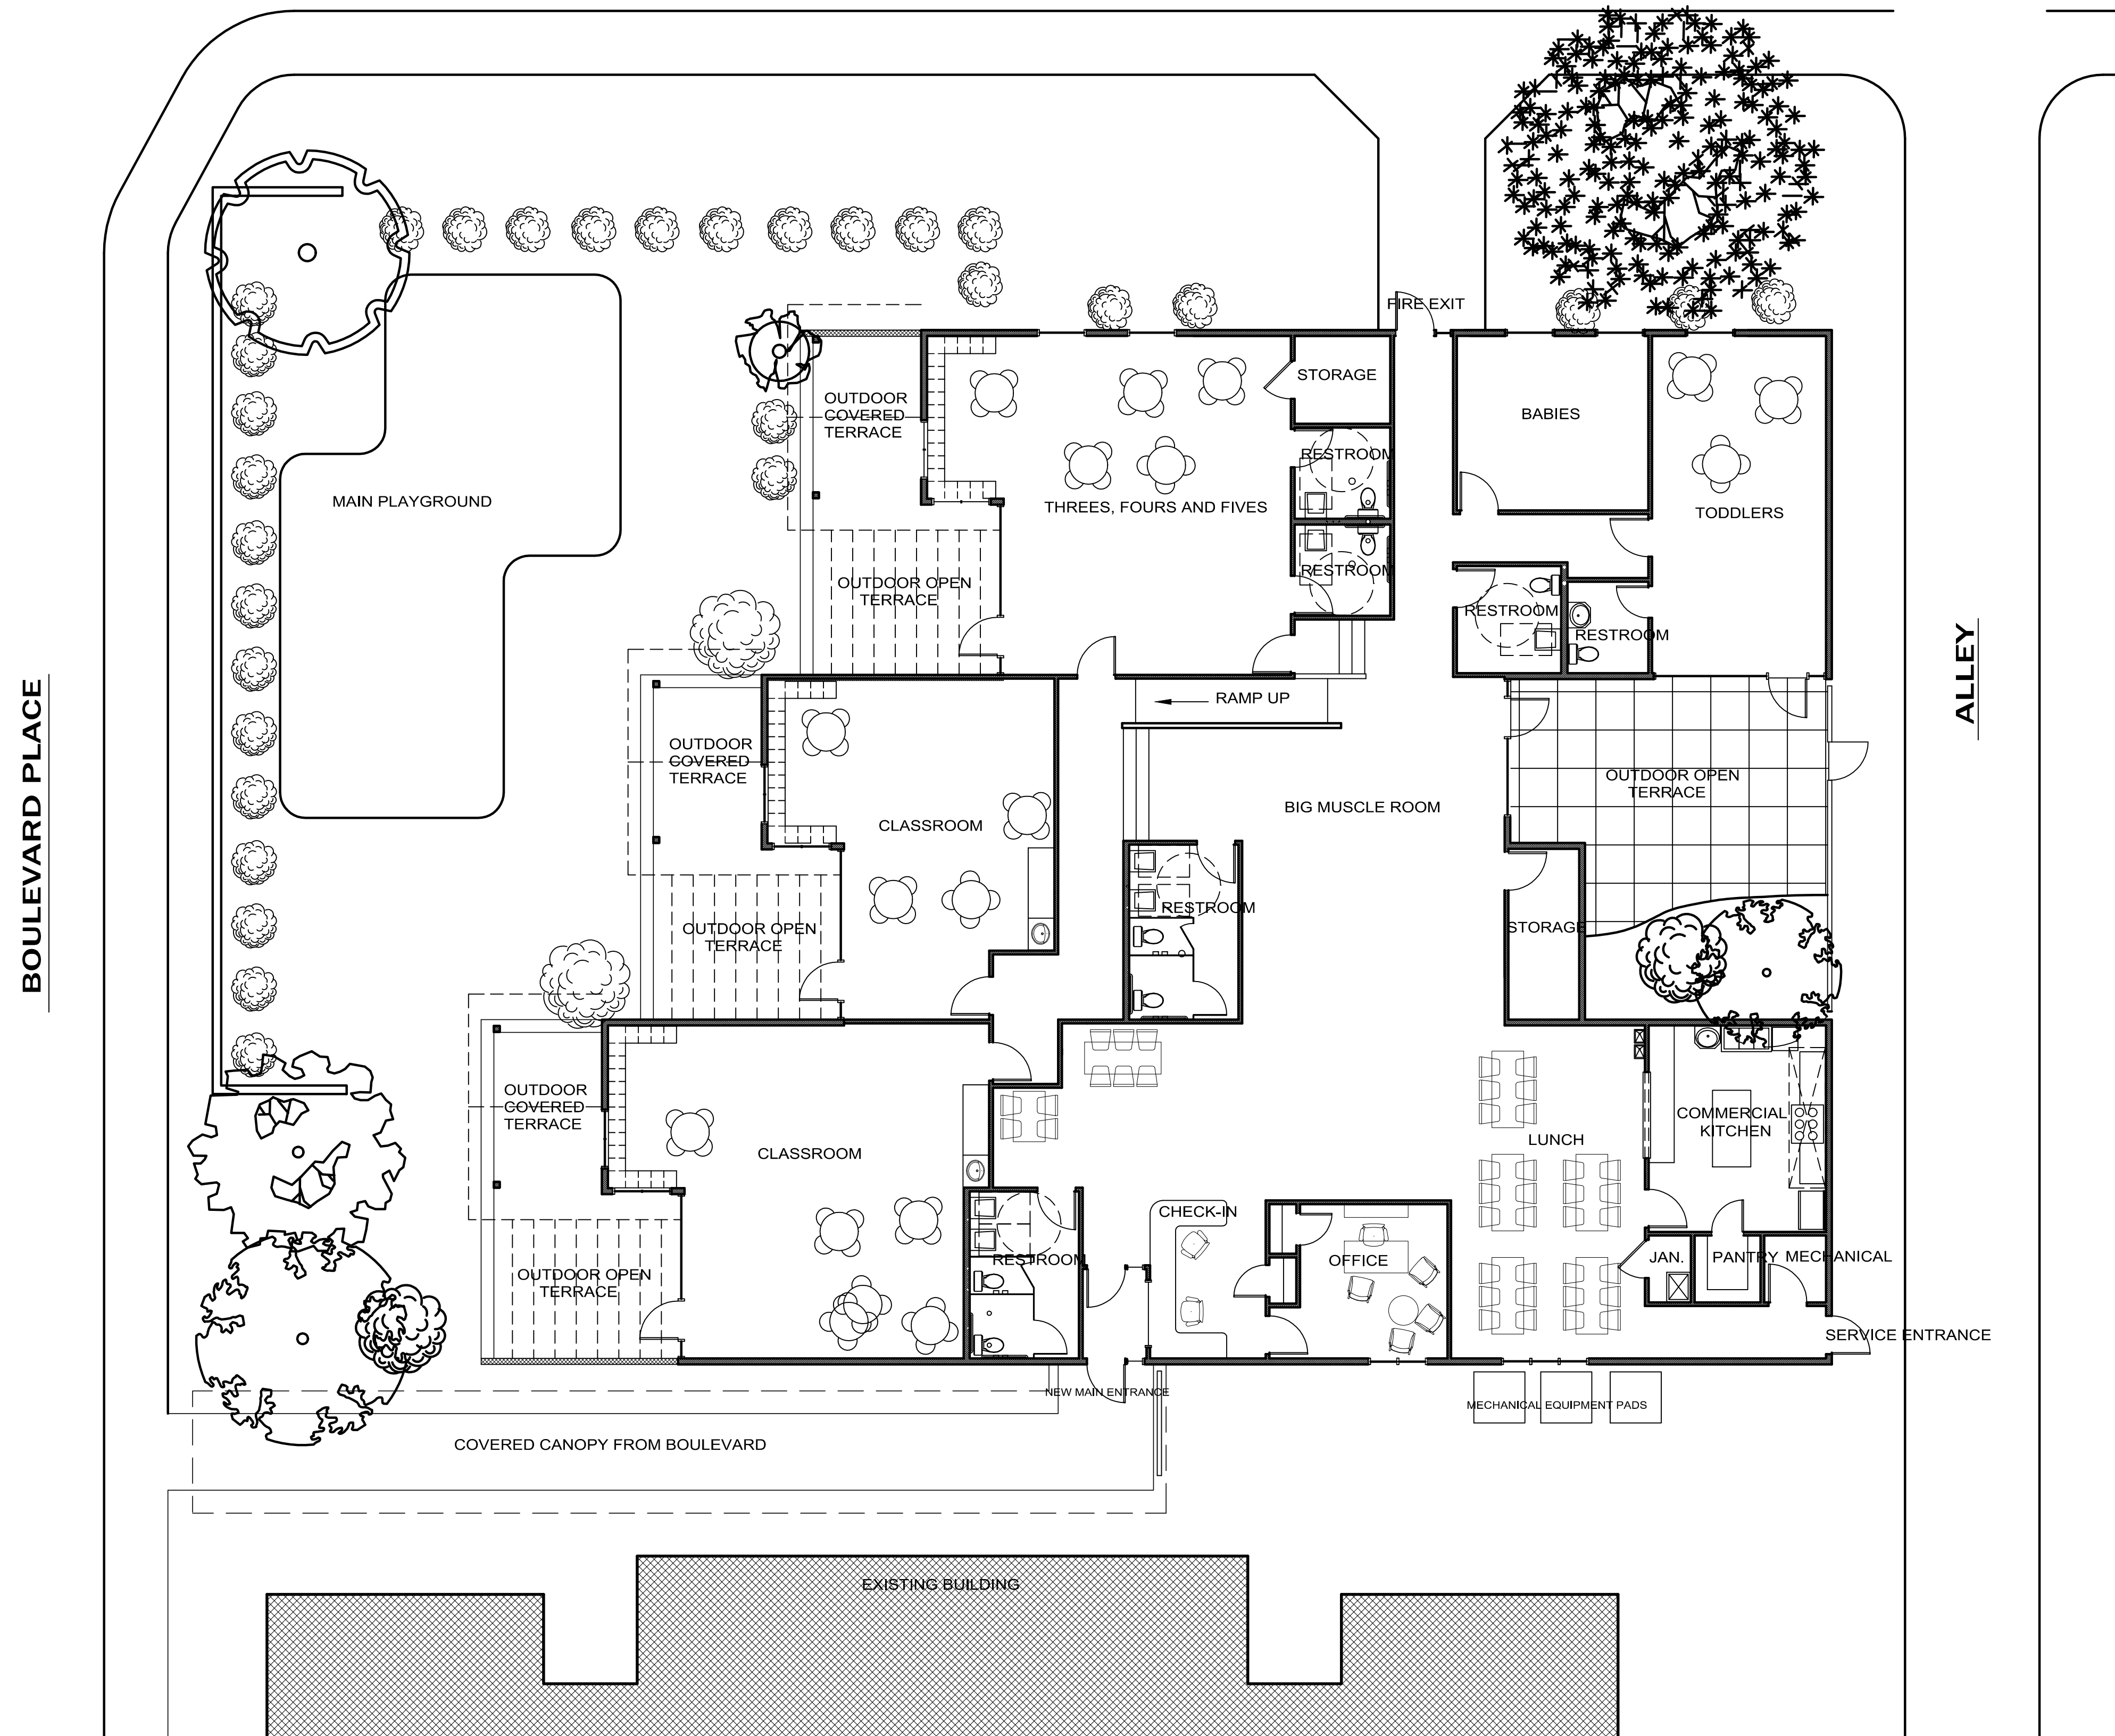

FLOOR PLAN
SCALE: 1/8" = 1'-0"



GORDON CLARK ARCHITECT AIA

4820 Buttonwood Crescent ■
 Indianapolis, Indiana 46228 ■
 Phone: 317 255-2546 ■
 Fax: 317 252-5573 ■
 GClark4820@aol.com ■

MT. ZION ACADEMY

A place for all children