




**NORTH ELEVATION**

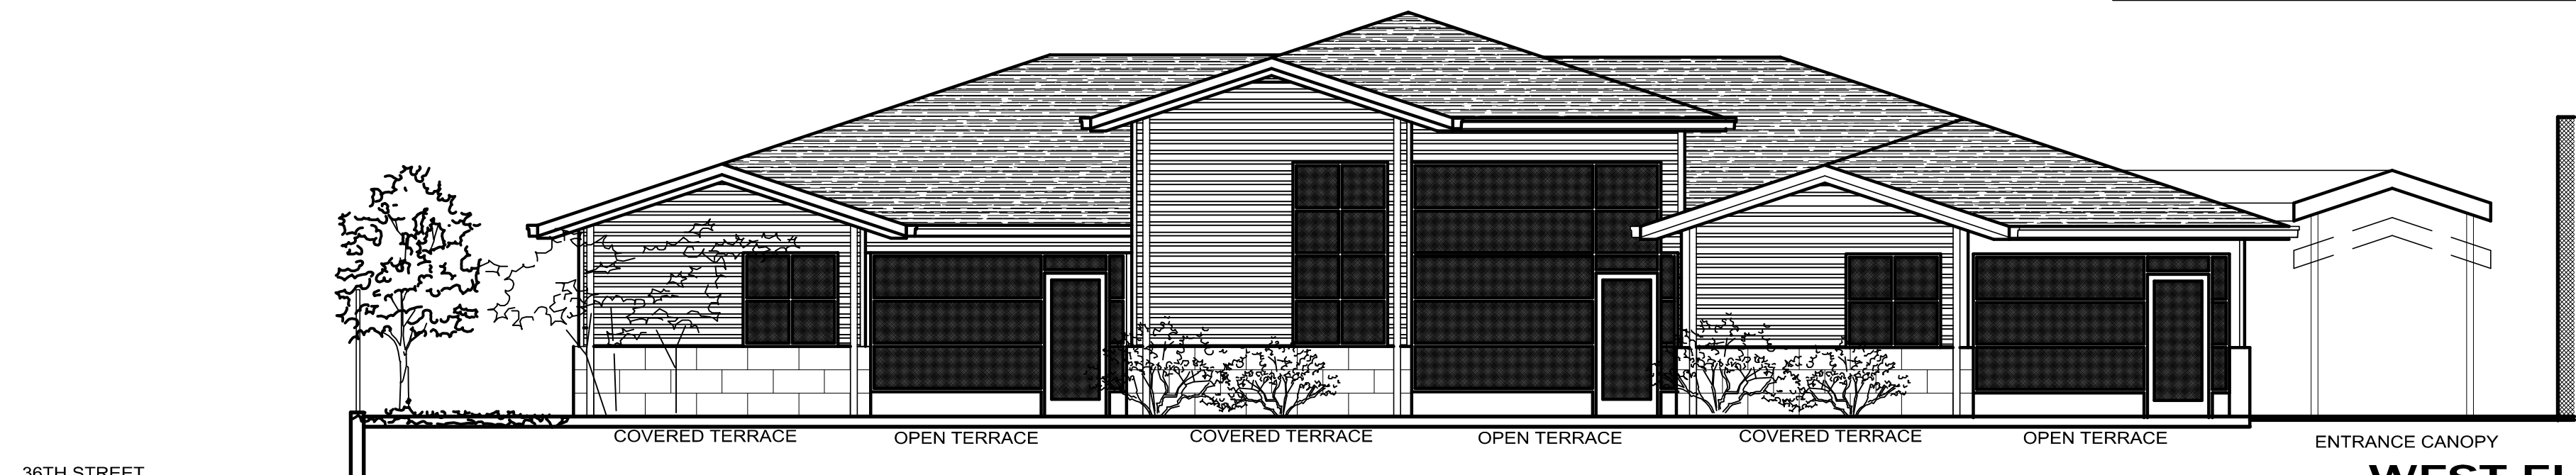

**WEST ELEVATION**

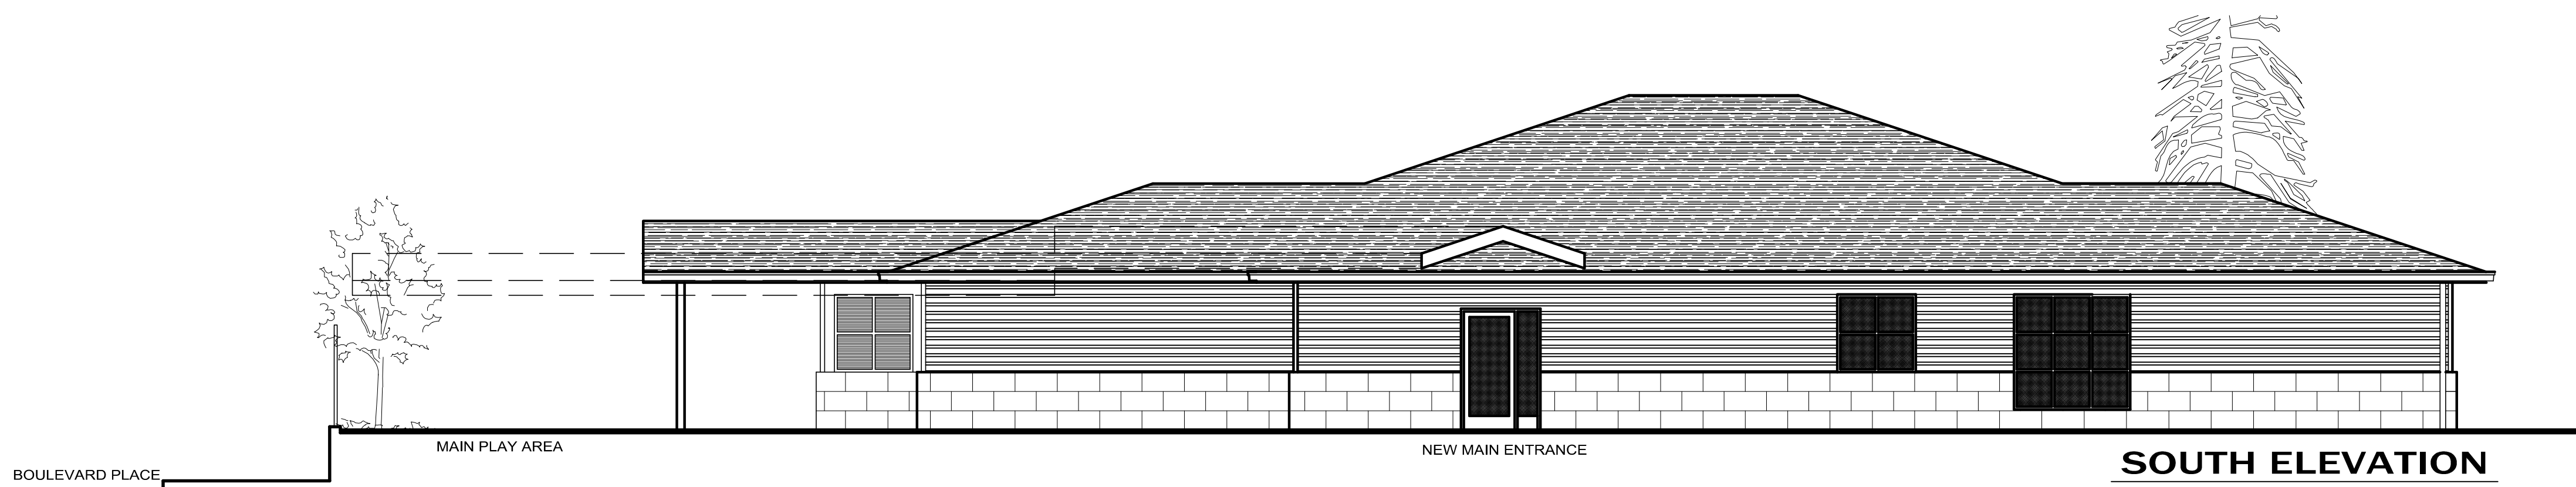

**SOUTH ELEVATION**

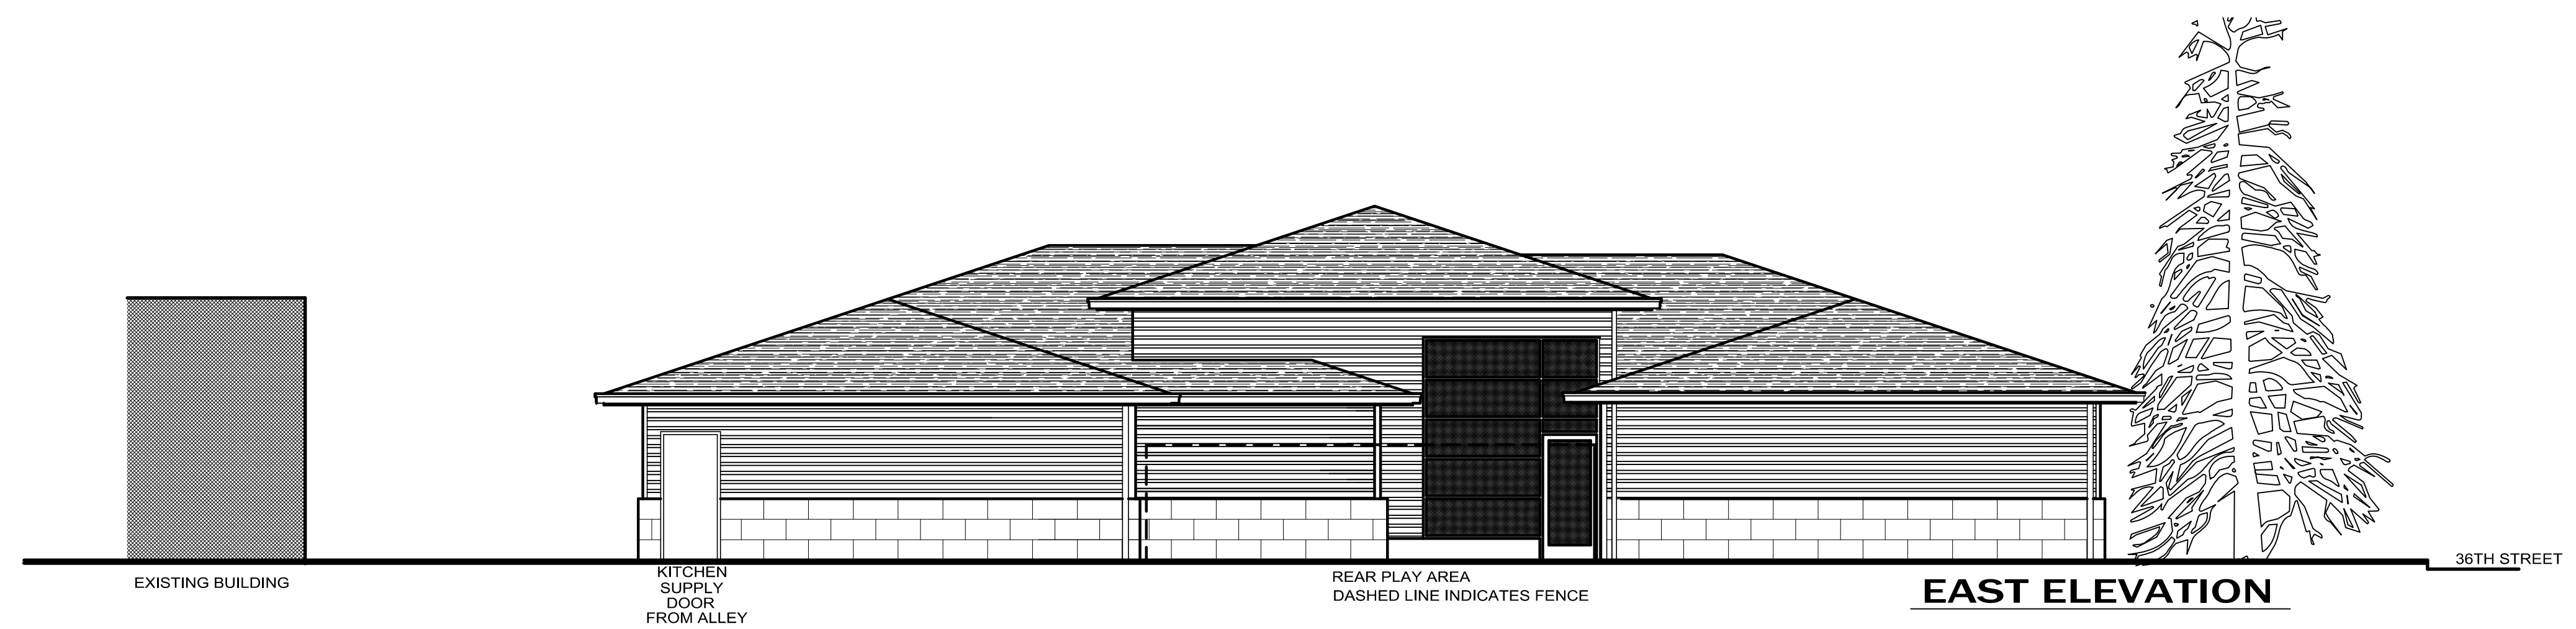

**EAST ELEVATION**

**GORDON CLARK ARCHITECT AIA**

4820 Buttonwood Crescent ■  
 Indianapolis, Indiana 46228 ■  
 Phone: 317 255-2546 ■  
 Fax: 317 252-5573 ■  
 GClark4820@aol.com ■

**MT. ZION ACADEMY**  
 A place for all children